HENRY MCMASTER, CHAIR GOVERNOR

CURTIS M. LOFTIS, JR. STATE TREASURER
RICHARD ECKSTROM, CPA COMPTROLLER GENERAL



HARVEY S. PEELER. JR.
CHAIRMAN, SENATE FINANCE COMMITTEE

J. GARY SIMRILL
CHAIRMAN, HOUSE WAYS AND MEANS COMMITTEE
GRANT GILLESPIE

# THE DIVISION OF PROCUREMENT SERVICES DELBERT H. SINGLETON, JR.

DELBERT H. SINGLETON, JR DIVISION DIRECTOR (803) 734-8018

JOHN ST. C. WHITE MATERIALS MANAGEMENT OFFICER (803) 737-0600 FAX: (803) 737-0639

# **Protest Decision**

Matter of: Carolina Gold Construction, LLC and AOS Specialty Contractors

**File No.:** 2023-001

**Posting Date:** August 31, 2022

**Contracting Entity:** University of South Carolina

**Project No.:** FY22000753

**Description:** Biomass Concrete Slab Installation

#### DIGEST

Protest of Intent to Award on the grounds that the University of South Carolina's determination of non-responsibility was clearly erroneous, arbitrary, capricious, or contrary to law is denied for Carolina Gold Construction but granted for AOS Specialty Contractors.

#### AUTHORITY

Per S.C. Code Ann. § 11-35-4210, the Chief Procurement Officer for Construction (CPOC) conducted an administrative review of nearly identical protests filed by Carolina Gold Construction, LLC (CGC) and AOS Specialty Contractors protesting the University of South Carolina's (UofSC) intention to award a contract to Bullock General Contracting, LLC (Bullock) for demolition of a concrete wall and construction of concrete slab (the Project). CGC's protest is attached as Exhibit A, and AOS's protest is attached as Exhibit B. This decision is based on materials in the procurement file and applicable law and precedents.

#### **BACKGROUND**

The following are facts relevant to this protest:

- On July 12, 2022, UofSC published an advertisement in South Carolina Business Opportunities for construction services for the Project. [Exhibit C]
- By the deadline for receipt of bids, UofSC received nine bids. [Exhibit D]

Protest Decision, page 2 File No. 2023-001 August 31, 2022

- CGC submitted a low bid of \$92,000, AOS submitted the third lowest bid of \$113,111, and Bullock submitted the fifth lowest bid of \$118,600. [Id.]
- On August 19, 2022, UofSC determined the four lowest bidders to be nonresponsible bidders on the grounds that they lacked the appropriate contractor's license to bid and perform the work of the Project. [Exhibit E]
- On August 19, 2022, posted a Notice of Intent to Award a contract to perform the work of the project to Bullock. [Exhibit F]
- On August 23, 2022, CGC protested UofSC's determination that it was not a responsible bidder.
- On August 30, 2022, AOS protested UofSC's determination that it was not a responsible bidder.

#### **DISCUSSION**

The protestants have the burden of proving upon the preponderance of the evidence that UofSC's determination of non-responsibility is "clearly erroneous, arbitrary, capricious, or contrary to law." Protest of Brantley Construction Co., Inc., Case No. 1999-3; Protest of CollegeSource, Inc., Case No. 2008-4; Protest of Value Options, et al., Case No. 2001-7. In this case, UofSC's determinations of non-responsibility are based solely on the provisions of the South Carolina Contractors Licensing Laws and UofSC's interpretation of those laws. The protestants challenge UofSC's interpretation of those laws. Therefore, the CPOC need only examine the Contractors Licensing Laws and licenses shown for each protestant on the Contractors Licensing Board's licensee lookup website to address this protest and determine whether UofSC determinations are clearly contrary to law.

The Contractors Licensing Act requires a contractor to possess the proper license at the time of bidding. S.C. Code Ann § 40-11-30. Possession of the proper contractor license is an issue of responsibility. Protest of Burkwood Construction Company, Inc., Case No. 1997-8; Protest of Roofco, Inc., Case No. 2000-14(I). If CGC lacked the proper license for bidding the work of the Project at the time of bidding, then CGC is not a responsible bidder. <sup>1</sup>

At the time of bidding, both CGC and AOS possessed a general contractor's license, with a building classification (BD license).<sup>2</sup> [Exhibits G and H respectively] The scope of this classification is set forth in SC Code Ann § 40-11-410(1), which states:

"General Contractors-Building" which includes commercial, industrial, institutional, modular, and all other types of building construction, including residential structures. This license classification includes all work under the subclassifications of Wood Frame Structures-Class II, Interior Renovation, Masonry, Pre-engineered Metal Buildings, General Roofing, and Structural Shapes. Licensees under this classification may perform ancillary work, including grading, associated with the building or structure which the licensee has been engaged to construct. However, if a project includes work performed under a Mechanical Contractor subclassification or any of these license

<sup>&</sup>lt;sup>1</sup> SC Code Ann § 11-40-200(B) precludes an owner or contractor from even considering the bid of an entity or individual that lacks the proper license subclassifications at the time of bidding.

<sup>&</sup>lt;sup>2</sup> CGC's license is a General Contractors Limited Building license designated by the Contractor's Licensing Board as an LB license. The limitation of this license has no bearing on this decision and, for convenience, the CPOC uses the same abbreviation for CGC and AOS's General Contracts-Building licenses.

Protest Decision, page 3 File No. 2023-001 August 31, 2022

subclassifications, the licensee must have a license for this work or use a contractor licensed in the appropriate license classification or subclassification to perform the work: Swimming Pools, Bridges, Boring and Tunneling, Water and Sewer Lines, Pipe Lines, Railroad Lines, Specialty Roofing, Marine, Water and Sewer Plants, and Asphalt Paving. [Emphasis added].

This project is not associated with the construction of a building but involves the installation of a concrete slab in an existing building. [Exhibit I] The work of installing a concrete slab is covered by the "General Contractors-Specialty" classification with the subclassification of "Concrete" (CT license). S.C. Code Ann. §40-11-410(4)(b). This subclassification is not one of the named subclassifications which a contractor with a BD license may perform. Moreover, because this work is not associated with the construction of a building by the awarded contractor, a BD licensed contractor may not bid and perform this work as "ancillary work."

A contractor may bid work outside the scope of its license only if the bidder meets the qualifications for bidding as a "sole prime contractor" as set forth in S.C. Code Ann. § 40-11-340. For a contractor with only an BD license, at least 40% of "the work as measured by the total cost of construction falls under" the BD license.

This project involves two components, demolition of a concrete wall and construction of a concrete slab. [Id.] Demolition does not require a specific contractor's license but may be performed by any licensed general contractor. [Exhibit J] Therefore, one might argue if the cost of demolition is 40% or more of the total cost of construction, a contractor with only an BD license may bid the work. Even if one were to accept this argument, it does not help either protestant. The State is entitled to rely on the project architect/engineer's estimate of probable cost when determining if a bidder was qualified to bid as a sole prime contractor. See Appeal by Cannon Construction Co., Inc., Panel Case No. 2012-4 (finding architect's estimate, considerably higher than the protestant's bid, justified investigating the "total cost of construction" to determine if protestant had the proper license). The project engineer for this Project, Davis & Floyd, estimated the demolition to be about 24% of the total cost of construction. Based off this estimate, a contractor with only an BD license is not allowed to bid this project as a sole prime contractor even if the demolition work can be considered for purposes of S.C. Code Ann. § 40-11-340.

The Contractors Licensing Laws preclude an owner or contractor from even considering the bid of an entity or individual that lacks the proper license at the time of bidding. S.C. Code Ann. § 11-40-200(B). Because CGC possesses only a BD license, UofSC's determination that it was not a responsible bidder not only comported with the law but was mandated by the law.<sup>5</sup>

<sup>&</sup>lt;sup>3</sup> One may reasonably argue that it does not make sense that a BD contractor can self-perform extensive concrete work so long as it is associated with the construction of a building but cannot perform similar concrete work when it is stand alone. Nonetheless, the CPOC and state agencies are not free to interpret the law to say what they would like it to say but must do so in accordance with its actual terms.

<sup>&</sup>lt;sup>4</sup> This is an argument the CPOC need not decide in this case.

<sup>&</sup>lt;sup>5</sup> CGC argues that it is performing similar work for a political subdivision and therefore, should be able to for the State. However, what CGC is doing on another project is not a basis for interpretation of a Statute which is clear. CGC also argues that UofSC had an obligation to tell bidders which licenses they were required to possess to bid the project. No

Protest Decision, page 4 File No. 2023-001 August 31, 2022

AOS, on the other hand, holds more than a BD license. AOS actually possesses 14 General Contractor license classifications and subclassifications. [Exhibit H] One of these is the General Contractors – Highway subclassification of "Bridges." [Id.] The scope of this classification is set forth in SC Code Ann § 40-11-410(2)(a), which states:

"Bridges" which include bridge construction and repairs, railroad trestles and overpasses, and work under the subclassifications of Boring and Tunneling, Concrete, Marine, and Railroad Lines.

Therefore, AOS is properly licensed to bid and perform the work of the Project.<sup>6</sup>

#### **DECISION**

Based on the foregoing, the CPOC denies CGC's protest and grants AOS's protest and remands this matter back to UofSC to proceed in accordance with the Consolidated Procurement Code.

John H. Chille John St. C. White, PE

Chief Procurement Officer for Construction

Columbia, South Carolina

such duty exists in the law. On the other hand, the Contractors Licensing Laws make it the duty of each licensed contractor to know the limits of its license.

<sup>&</sup>lt;sup>6</sup> A series of email exchanges internal to UofSC show that by August 22, 2022, UofSC realized its determination regarding AOS was mistaken. The email exchange even discussed revising and reposting the Notice of Intent to Award, something an agency cannot do without CPO approval per Reg. 19-445.2085C.

#### STATEMENT OF RIGHT TO FURTHER ADMINISTRATIVE REVIEW

Protest Appeal Notice (Revised May 2020)

The South Carolina Procurement Code, in Section 11-35-4210, subsection 6, states:

(6) Finality of Decision. A decision pursuant to subsection (4) is final and conclusive, unless fraudulent or unless a person adversely affected by the decision requests a further administrative review by the Procurement Review Panel pursuant to Section 11-35-4410(1) within ten days of posting of the decision in accordance with subsection (5). The request for review must be directed to the appropriate chief procurement officer, who shall forward the request to the panel or to the Procurement Review Panel, and must be in writing, setting forth the reasons for disagreement with the decision of the appropriate chief procurement officer. The person also may request a hearing before the Procurement Review Panel. The appropriate chief procurement officer and an affected governmental body shall have the opportunity to participate fully in a later review or appeal, administrative or judicial.

\_\_\_\_\_

Copies of the Panel's decisions and other additional information regarding the protest process is available on the internet at the following web site: http://procurement.sc.gov

FILING FEE: Pursuant to Proviso 111.1 of the 2020 General Appropriations Act, "[r]equests for administrative review before the South Carolina Procurement Review Panel shall be accompanied by a filing fee of two hundred and fifty dollars (\$250.00), payable to the SC Procurement Review Panel. The panel is authorized to charge the party requesting an administrative review under the South 11-35-4210(6), Carolina Sections 11-35-4220(5), 11-35-4230(6) 4410...Withdrawal of an appeal will result in the filing fee being forfeited to the panel. If a party desiring to file an appeal is unable to pay the filing fee because of financial hardship, the party shall submit a completed Request for Filing Fee Waiver form at the same time the request for review is filed. [The Request for Filing Fee Waiver form is attached to this Decision.] If the filing fee is not waived, the party must pay the filing fee within fifteen days of the date of receipt of the order denying waiver of the filing fee. Requests for administrative review will not be accepted unless accompanied by the filing fee or a completed Request for Filing Fee Waiver form at the time of filing." PLEASE MAKE YOUR CHECK PAYABLE TO THE "SC PROCUREMENT REVIEW PANEL."

LEGAL REPRESENTATION: In order to prosecute an appeal before the Panel, business entities organized and registered as corporations, limited liability companies, and limited partnerships must be represented by a lawyer. Failure to obtain counsel will result in dismissal of your appeal. *Protest of Lighting Services*, Case No. 2002-10 (Proc. Rev. Panel Nov. 6, 2002) and *Protest of The Kardon Corporation*, Case No. 2002-13 (Proc. Rev. Panel Jan. 31, 2003); and *Protest of PC&C Enterprises*, *LLC*, Case No. 2012-1 (Proc. Rev. Panel April 2, 2012). However, individuals and those operating as an individual doing business under a trade name may proceed without counsel, if desired.

# South Carolina Procurement Review Panel Request for Filing Fee Waiver 1105 Pendleton Street, Suite 209, Columbia, SC 29201

Name of I	Requestor	<del></del>	Address
City	State	Zip	Business Phone
1. What is	your/your comp	any's monthly incom	e?
2. What a	re your/your com	pany's monthly expe	nses?
3. List any	other circumstan	nces which you think	affect your/your company's ability to pay the filing fee:
misreprese administra Sworn to	ent my/my comp ntive review be w before me this	any's financial cond	n above is true and accurate. I have made no attempt the lition. I hereby request that the filing fee for requesting
	blic of South Car	rolina	Requestor/Appellant
For officia	al use only:	Fee Waived	Waiver Denied
This		n, SC Procurement R	

NOTE: If your filing fee request is denied, you will be expected to pay the filing fee within fifteen (15) days of the date of receipt of the order denying the waiver.

# Exhibit A

From: Kayla Arave
To: Protest-OSE

Cc: <u>HIKMET, HATICE</u>; <u>Cody Arave</u>

Subject: [External] Attn: Chief Procurement Officer for Construction, Office of State Engineer

**Date:** Tuesday, August 23, 2022 1:39:41 PM

Formal protest of award. Project #FY22000753.

Carolina Gold Construction, LLC would like to protest the current disqualification for the following reasons:

-The bid documents were not explicitly clear on the requirement of a subclassification to perform work. Refer to project #H27-Z443 50003452 document SE-330 as an example of such a subclassification requirement being defined in the bid documents.

On document SE-330 of the FY22000753 bid manual, no such subclassification requirement is listed.

- -Three (3) other contracting firms were disqualified for the same reason in this bid. This appears to be evidence that there was obvious confusion of the need for an additional subclassification for the work.
- -Our company is currently doing the same type of concrete work for another state municipality in which we were told that our license category checked out for slab work.

We can be reached for any further questions via email or the number below.

Thank you,

--

Kayla T. Arave Owner/ General Contractor Carolina Gold Construction, LLC 111 Northway Rd STE A Columbia, SC 29205 P:(803) 951-0803 WOSB Certified

# Exhibit B

From: Jane Plante
To: Protest-OSE

Cc: <u>Joni Peterson</u>; <u>Chip Stokes</u>

**Subject:** [External] FY22 F1 St. Operations Budget: Biomass Concrete Slab Installaion

**Date:** Tuesday, August 30, 2022 8:46:13 AM

Attachments: <u>image001.pnq</u>

Dear Sir or Madam,

We received by email the SE-370 Notice of intent to award on the above reference project on 8/29/2022. AOS respectfully protests this award based on the determination of being nonresponsive. Our bridges (BR5) classification covers the classification of concrete structures (CT) and therefore we are properly licensed to perform the work.

Please review the case and we will await your response. I can be reached at anytime to discuss this important matter. My cell number is 803-730-6906.

Thank you,

#### **Jane Plante**

**Vice President** 

p: 803-798-6831 c: 803-730-6906

a: 1224 Two Notch Road Lexington, SC 29073

w: aossc.org e: jane@aossc.org



# Exhibit C

# **South Carolina Business Opportunities**

Published by Division of Procurement Services - Delbert H. Singleton, Jr., Division Director

Ad Category: Construction
Ad Start Date: July 12, 2022

Agency/Owner: University of South Carolina

Project Name: FY22 Fl. St. Operations Budget-Biomass Concrete Slab Install

Project Number: FY22000753

Construction Cost Range: \$100,000 to \$130,000

Project Location: 1220 Catawba Street, Columbia, SC 29201

#### **Description of Project/Services:**

The work includes the installation of a 6-inch thick reinforced concrete slabon-grade with aggregate base course and the demolition of an existing reinforced concrete knee wall in the University of South Carolina's Biomass Facility. Bidders shall submit bids in accordance of Hand-Delivery or Mail Service only. Small and Minority business participation is highly encouraged

Bid/Submittal Due Date & Time: August 17, 2022 - 3:00pm

Number of Bid/Submittal Copies: 1

Project Delivery Method: Design-Bid-Build

Agency Project Coordinator: Hatice Hikmet

Email: hikmeth@mailbox.sc.edu

Telephone: 1-803-777-9994

Documents May Be Obtained From: Supplier Home Page-solicitation Opportunities

Project Details: https://supplier.ps.sc.edu

South Carolina Business Opportunities • SCBO Team • 1201 Main Street, Suite 600 • Columbia, SC 29201 803-737-0600 • scbo@mmo.sc.gov • https://scbo.sc.gov • https://procurement.sc.gov





# FY22 FI St. Operations Budget Biomass Concrete FY22000753 August 17, 2022 at 3:00pm

Bidder	Bid Add Base Bid		Base Bid	
Biddei	Bon	1	2	Dase Diu
Carolina Gold Construction **	х	х	x	\$92,000.00
Watertight Systems Inc **	х	х	x	\$96,050.00
AOS Specialty **	х	х	х	\$113,111.00
Tolleson Limited **	СС	х	x	\$115,000.00
Bullock General Contracting	х	х	х	\$118,600.00
Tyler Construction Group	х	х	х	\$119,000.00
Corley Construction	х	х	х	\$125,840.00
MSI Construction Co	х		х	\$126,170.00
Hammer Construction	х	X	X	\$126,300.00
** deemed non-responsible -does i	not hav	ve p	rope	er license classification**
Recorded by: Michelle Robinson Read By: Hatice Hikmet, Procure				

# JUSTIFICATION FOR DETERMINATION OF NONRESPONSIBILITY

Based upon the State's standards of responsibility, the following determination concerning bidder or offeror capability to meet the terms of the contract as described below is being made pursuant to the authority of Section 11-35-1810(2) of the South Carolina Consolidated Procurement Code.

(1)	Carolina Gold Construction	<u>on</u>
	111 Northway Road, Suit	re A
	Columbia, SC 29201	
	RE: Biomass Concrete Sla	b Installation FY22000753
Section Accord	n 40-11-410 (4)(b), License classif ling to the South Carolina Labor sible due to lack of proper licens	ofessionals and Occupations/Contractors) fication and subclassification. Licensing Regulation (LLR), the offeror is deemed non- sure for Concrete (CT) as required per the construction
	ed qualification and prosses the le	sure that the offeror that is awarded this bid meet the evel of expertise to perform the work detailed in the bid
Augus	st 19, 2022 DATE	Uof SC Procurement Office GOVERNMENTAL BODY
	DATE	Hatice Hikmet
		SIGNATURE
		Procurement Specialist
		TITLE
Notes:	<ul><li>(1) Enter name and address of firm</li><li>(2) Enter determination of nonresp</li></ul>	n being considered nonresponsible.

Distribution: Original copy retained in contract file. Carbon copy furnished to nonresponsible bidder or

<forms>mmo#105

offeror.

### **JUSTIFICATION FOR DETERMINATION OF NONRESPONSIBILITY**

Based upon the State's standards of responsibility, the following determination concerning bidder or offeror capability to meet the terms of the contract as described below is being made pursuant to the authority of Section 11-35-1810(2) of the South Carolina Consolidated Procurement Code.

(1)	Watertight Systems Inc	
	360 Riverchase Way	
	Lexington, SC 29072	
	RE: Biomass Concrete Slab Ins	stallation FY22000753
Section	n 40-11-410 (4)(b), License classification  ding to the South Carolina Labor Lice  sible due to lack of proper licensure	sionals and Occupations/Contractors) ion and subclassification. nsing Regulation (LLR), the offeror is deemed non- for Concrete (CT) as required per the construction
	ed qualification and prosses the level	that the offeror that is awarded this bid meet the of expertise to perform the work detailed in the bid
Augu	st 19, 2022 DATE	Uof SC Procurement Office GOVERNMENTAL BODY
		Hatice Hikmet
		SIGNATURE
		Procurement Specialist
		TITLE
Notes:	<ul><li>(1) Enter name and address of firm be</li><li>(2) Enter determination of nonrespons</li></ul>	•

Distribution: Original copy retained in contract file. Carbon copy furnished to nonresponsible bidder or offeror.

### **JUSTIFICATION FOR DETERMINATION OF NONRESPONSIBILITY**

Based upon the State's standards of responsibility, the following determination concerning bidder or offeror capability to meet the terms of the contract as described below is being made pursuant to the authority of Section 11-35-1810(2) of the South Carolina Consolidated Procurement Code.

(1)	AOS Specialty Contractors, 1	nc.
	1224 Two Notch Road	
	Lexington, SC 29073	
	RE: Biomass Concrete Slab I	nstallation FY22000753
Section	n 40-11-410 (4)(b), License classification ding to the South Carolina Labor Licensury	ssionals and Occupations/Contractors) ation and subclassification. sensing Regulation (LLR), the offeror is deemed non- e for Concrete (CT) as required per the construction
	ed qualification and prosses the leve	re that the offeror that is awarded this bid meet the el of expertise to perform the work detailed in the bid
Aug	ust 19, 2022 DATE	Uof SC Procurement Office GOVERNMENTAL BODY
		Hatice Hikmet
		SIGNATURE
		Procurement Specialist
		TITLE
Notes:	<ul><li>(1) Enter name and address of firm b</li><li>(2) Enter determination of nonrespor</li></ul>	•

Distribution: Original copy retained in contract file. Carbon copy furnished to nonresponsible bidder or offeror.

### JUSTIFICATION FOR **DETERMINATION OF NONRESPONSIBILITY**

Based upon the State's standards of responsibility, the following determination concerning bidder or offeror capability to meet the terms of the contract as described below is being made pursuant to the authority of Section 11-35-1810(2) of the South Carolina Consolidated Procurement Code.

(1)	Tolleson Limited Compar	<u>1y</u>
_	305 Stoneridge Dr. Suite	A
_	Columbia, SC 29210	
_	RE: Biomass Concrete Sla	b Installation FY22000753
	40 of the SC Code of Laws (Pro 10-11-410 (4)(b), License classi	ofessionals and Occupations/Contractors)
Accordir	ng to the South Carolina Labor ble due to lack of proper licens	Licensing Regulation (LLR), the offeror is deemed non- sure for Concrete (CT) as required per the construction
	qualification and prosses the I	sure that the offeror that is awarded this bid meet the evel of expertise to perform the work detailed in the bid
August	19, 2022	Uof SC Procurement Office
	DATE	GOVERNMENTAL BODY
		Hatice Hikmet
		SIGNATURE
		Procurement Specialist
		TITLE
Natar (	) Futon name and address	haira agusidanad nagusanansibla
INOTES: (1	<ul> <li>Enter name and address of firr</li> </ul>	n being considered nonresponsible.

(2) Enter determination of nonresponsibility

Distribution: Original copy retained in contract file. Carbon copy furnished to nonresponsible bidder or offeror.

Exhibit F 2022 Edition

**SE-370** 

**AGENCY:** Univeristy of South Carolina

### NOTICE OF INTENT TO AWARD DESIGN-BID-BUILD CONTRACT

PROJECT NAMI	E: FY22 Fl.St. Operations Budg	et: Biomass Concrete Slab Installation
PROJECT NUME	BER: FY22000753	
	DOCTIVE DATE	0/40/2022
	POSTING DATE	<u>8/19/2022</u>
TO ALL BIDDERS:		
accepted, and the contr	ract formed by execution of the contract	enter into a contract as noted below. The successful bid will be t documents. All bid bonds remain in effect for the bid acceptance nerwise provided in the Instructions to Bidders.
NAME OF BIDDER:	Bullock General Contracting, LLC	
DATE BIDS WERE (	OPENED: 08-17-2022	
BID INFORMATION	N:	
BASE BID AMO	UNT:	\$ <u>118,600.00</u>
<b>ALTERNATES:</b>		
	#3 ACCEPTED \[ \sigma_	<del></del>
TOTAL BID AMOU		\$ <u>118,600.00</u>
TOTAL CONTRACT		\$ <u>118,600.00</u>
(If the Total Contract Av	ward is different from the Total Bid Amou	nt, explain any negotiations that resulted in the change):
REMARKS: (If "No	Contract to Be Awarded" was entered abo	ve, provide reason here.):
	cur any costs associated with the contract york before receipt of the Agency's written	prior to receipt of a contract from the Agency for execution. Contractor Notice to Proceed.
RIGHT TO PROTEST	(SC Code § 11-35-4210)	
be entitled to protest. To award notice is posted, ar as provided in Section 11	protest an award, you must (i) submit not and (ii) submit your actual protest within fit	eved in connection with the intended award or award of this contract may ice of your intent to protest within seven (7) business days of the date the teen (15) days of the date the award notice is posted. Days are calculated intent to protest must be in writing and must be received by the appropriate
Engineer, and submitted Columbia, SC 29201. By	in writing (a) by email to: <u>protest-ose@</u> y submitting a protest to the foregoing email	ssed to the Chief Procurement Officer for Construction, Office of State <a href="mmo.sc.gov">mmo.sc.gov</a> , or (b) by post or delivery to 1201 Main Street, Suite 600 iil address, you (and any person acting on your behalf) consent to receive the email address from which you sent your protest.
	Hatice Hikmet	Hatice Hikmet, Procurement Specialist
	Procurement Officer Signature)	(Print or Type Name)

#### **INSTRUCTIONS TO THE AGENCY:**

- Post a copy of the SE-370 at the location specified by the Instructions to Bidders and announced at the Bid Opening. Send the SE-370 and the final Bid Tabulation electronically to all Bidders and OSE (if required) the same day it is posted.

8/26/22, 12:40 PM Contractors

Exhibit G

Print this page

**Board: Commercial Contractors** 

#### **CAROLINA GOLD CONSTRUCTION**

111 NORTHWAY ROAD STE A COLUMBIA, SC 29201 (803)951-0803

License number: 123032

License type: GENERAL CONTRACTOR

Status: ACTIVE

**Expiration:** 10/31/2022

First Issuance Date: 09/30/2020

Classification: Limited Building-LB3

**Qualified By: Financial Statement** 

President / Owner: KAYLA T ARAVE / CODY B ARAVE

Click here for Classification definitions and licensee's contract dollar limit

Supervised By ARAVE KAYLA (CQG)

File a Complaint against this licensee

**Board Public Action History:** 

View Orders

View Other License for this Person

No Orders Found

8/30/22, 9:16 AM Contractors Exhibit H

Print this page

**Board: Commercial Contractors** 

#### **AOS SPECIALTY CONTRACTORS INC**

1224 TWO NOTCH RD LEXINGTON, SC 29073-3747 (803) 798-6831

License number: 111758

License type: GENERAL CONTRACTOR

Status: ACTIVE

**Expiration:** 10/31/2024

First Issuance Date: 07/27/2005

Classification:
Building-BD5
Asphalt Paving-AP5
Concrete Paving-CP5
Grading-GD5
Highway Incidental-HI5
Water & Sewer Lines-W

Highway Incidental-HI5
Water & Sewer Lines-WL5
Interior Renovation-IR5
Masonry-MS5
Swimming Pools-SP5
Boring & Tunneling-BT5
Water & Sewer Plants-WP5
Public Electrical Utility-2U5
Marine-MR5

Marine-MR5 Bridges-BR5

**Qualified By:** Financial Statement **President / Owner:** DIANNE RUSHING

Click here for Classification definitions and licensee's contract dollar limit

Supervised By
PLANTE JANE (CQG)
RUSHING DIANNE (CQG)
SWEATT ANTHONY (CQG)

File a Complaint against this licensee

# **Board Public Action History:**

View Orders

View Other License for this Person

No Orders Found

# STRUCTURAL DESIGN CRITERIA

- 1. APPLICABLE BUILDING CODE AND STANDARDS: 2018 INTERNATIONAL BUILDING CODE ASCE 7-16, MINIMUM DESIGN LOADS AND ASSOCIATED CRITERIA FOR BUILDINGS AND OTHER STRUCTURES
- 2. BUILDING SHALL BE DESIGNED FOR THE FOLLOWING LOADS:
- A. DEAD LOADS: **ACTUAL WEIGHT OF THE MATERIALS**
- ROOF LIVE LOADS: NOT APPLICABLE
- LIVE LOADS: LIGHT STORAGE WAREHOUSES: 125 PSF
- FORKLIFT AND MOVABLE EQUIPMENT DESIGN VEHICLE: FORKLIFT - 6,000 LB CAPACITY WHEEL LOAD: 8,710 LBS (6,700 LBS + 30% IMPACT) TIRE CONTACT AREA: 85 SQUARE INCHES
- SNOW LOADS: NOT APPLICABLE
- WIND LOADS: NOT APPLICABLE
- SEISMIC LOADS NOT APPLICABLE

# **GENERAL**

- THESE CONTRACT DOCUMENTS ARE COMPLEMENTARY. IN THAT IT SHALL BE REGARDED THAT ANY ITEM OF CONSTRUCTION WHICH IS CALLED FOR ON ANY DRAWING OR SPECIFICATION SHALL BE AS IF CALLED FOR BY ALL CONSTRUCTION DOCUMENTS. THE SOLE RESPONSIBILITY FOR DIVISION OF WORK BY TRADE OR SUBCONTRACTOR RESTS WITH THE GENERAL CONTRACTOR. ITEMS SHOWN IN ONE VIEW SHALL BE AS IF CALLED FOR ON ALL VIEWS REGARDLESS OF SCALE OF THE VIEW OF THE DRAWING WHERE SHOWN. NO ITEM SHOWN IN ONE LETTER REFERENCED GROUP OF DRAWINGS SHALL BE OMITTED. DECREASED OR LACK COMPLETENESS DUE TO ITS NOT BEING SHOWN ON OTHER LETTER REFERENCED SHEETS (C, A, S, FP, M, P, E, L).
- SITE SAFETY AND THE MEANS, METHODS AND SEQUENCING OF CONSTRUCTION OPERATIONS ARE THE SOLE RESPONSIBILITY OF THE GENERAL CONTRACTOR.
- CROSS REFERENCE ALL CONSTRUCTION DOCUMENTS FOR INFORMATION NOT SHOWN ON STRUCTURAL PLANS REGARDING ITEMS TO BE PLACED BELOW CONCRETE SLABS, IN OR THROUGH CONCRETE WALLS AND ANCHORAGE OF NON-STRUCTURAL ITEMS.
- INFORMATION ON THIS SHEET IS PROVIDED FOR THE CONVENIENCE OF THE CONTRACTOR AND IS NOT INTENDED TO NEGATE THE REQUIREMENTS OF THE PROJECT TECHNICAL SPECIFICATIONS. IF DISCREPANCIES ARE FOUND BETWEEN THESE DRAWINGS AND DRAWINGS OF OTHER TRADES OR THE SPECIFICATIONS OR WITHIN THESES DRAWINGS, THE MOST STRINGENT REQUIREMENT SHALL GOVERN UNLESS APPROVED OTHERWISE BY THE ENGINEERS OF RECORD AND THE ARCHITECT
- THE GENERAL CONTRACTOR SHALL VERIFY ALL DIMENSIONS AND CONDITIONS AT THE PROJECT SITE PRIOR TO STARTING WORK AND SHALL NOTIFY THE ARCHITECT AND STRUCTURAL ENGINEER OF RECORD IMMEDIATELY OF ANY DISCREPANCIES. THE CONTRACTOR SHALL NOTIFY THE ARCHITECT AND STRUCTURAL ENGINEER OF RECORD OF ANY EXISTING SITE CONDITIONS THAT ARE NOT CONSISTENT WITH THE
- THE GENERAL CONTRACTOR IS SOLELY RESPONSIBLE FOR THE DESIGN AND ERECTION OF TEMPORARY BRACING AND SHORING AS REQUIRED FOR STABILITY OF THE STRUCTURE DURING ALL PHASES OF CONSTRUCTION.
- THE GENERAL CONTRACTOR SHALL SUBMIT SHOP DRAWINGS TO STRUCTURAL ENGINEER OF RECORD FOR ALL STRUCTURAL COMPONENTS. STRUCTURAL DRAWINGS ARE NOT TO BE REPRODUCED FOR SHOP DRAWINGS, SECTION SHEETS OR ERECTION PLANS. SHOP DRAWINGS SHALL BE REVIEWED AND APPROVED BY THE CONTRACTOR FOR ALL DIMENSIONS, ELEVATIONS AND ERECTION PROCEDURES PRIOR TO STRUCTURAL ENGINEER OF RECORD'S REVIEW.
- THE STRUCTURAL ENGINEER OF RECORD SHALL HAVE A MINIMUM OF TWO WEEKS, STARTING THE DATE EACH SUBMITTAL IS RECEIVED BY THE STRUCTURAL ENGINEER OF RECORD, TO REVIEW EACH SUBMITTAL
- THE STRUCTURAL ENGINEER OF RECORD'S APPROVAL OF SHOP DRAWINGS SHALL NOT RELIEVE THE CONTRACTOR OF THE RESPONSIBILITY FOR DEVIATIONS FROM REQUIREMENTS OF THE CONTRACT DOCUMENTS. THE CONTRACTOR SHALL NOT BE RELIEVED OF RESPONSIBILITY FOR ERRORS OR OMISSIONS IN SHOP DRAWINGS.
- THESE STRUCTURAL DRAWINGS SHALL BE USED IN CONJUNCTION WITH ARCHITECTURAL DRAWINGS AND DRAWINGS RELATED TO OTHER TRADES. THE CONTRACTOR SHALL BE RESPONSIBLE FOR CHECKING AND COORDINATING DIMENSIONS, CLEARANCES, ETC. WITH THE WORK OF OTHER TRADES. IN CASE OF CONFLICT, CONTACT THE ENGINEERS OF RECORD AND ARCHITECT.
- THE GENERAL CONTRACTOR SHALL VERIFY SIZES AND LOCATIONS OF ALL SLOTS, PIPES, SLEEVES, ANCHOR BOLTS, ETC. . AS REQUIRED FOR ALL TRADES PRIOR TO CONSTRUCTION AND INCLUDE THE COST OF THESE SHALL BE PART OF THE CONTRACT.
- WORK NOT INDICATED AS PART OF THE DRAWINGS BUT REASONABLY IMPLIED TO BE SIMILAR TO THAT AT CORRESPONDING PLACES SHALL BE
- 13. ALL SECTIONS AND DETAILS ARE TYPICAL AT SIMILAR LOCATIONS AND
- 14. ONCE THE PROJECT IS COMPLETED, THE OWNER SHALL BE RESPONSIBLE FOR ADEQUATE STRUCTURAL MAINTENANCE.

# EARTHWORK

- AN INDEPENDENT TESTING AGENCY SHALL BE RETAINED BY THE OWNER TO PERFORM TESTING OF EARTHWORK. ALL FOOTING AND SLAB SUB-GRADES SHALL BE INSPECTED AND APPROVED BY THE TESTING AGENCY. ALL FILL PLACEMENT AND COMPACTION SHALL BE MONITORED BY THE TESTING AGENCY. ALL BACKFILL MATERIALS SHALL BE APPROVED BY THE TESTING AGENCY PRIOR TO PLACEMENT.
- THE GENERAL CONTRACTOR SHALL BE RESPONSIBLE FOR LOCATING AND PROTECTING ALL SERVICE AND UTILITY LINES ON THE SITE PRIOR TO BEGINNING EXCAVATION. ALL UTILITIES WITHIN THE STRUCTURE'S FOOTPRINT SHALL BE RELOCATED UNLESS NOTED OTHERWISE AND THE COST OF RELOCATION SHALL BE PART OF THE CONTRACT.
- EXCAVATIONS REQUIRING MORE THAN 4 FEET OF SOIL REMOVAL SHALL BE ADEQUATELY SHORED OR LAID BACK TO PREVENT SIDE WALL CAVING OR
- PLACE STRUCTURAL FILL IN LOOSE LIFTS OF 8" MAX AND METHODICALLY COMPACT WITH HEAVY COMPACTION EQUIPMENT TO AT LEAST 95 PERCENT OF THE STANDARD PROCTOR MAXIMUM DRY DENSITY (ASTM D 698). THE UPPER 18" BENEATH PAVEMENT AND SLABS SHALL BE COMPACTED TO 98 PERCENT OF THE STANDARD PROCTOR MAXIMUM DRY DENSITY. USE LIGHT WEIGHT HAND OPERATED COMPACTION EQUIPMENT WITHIN 10 FT OF RETAINING WALLS.
- THE CONTRACTOR SHALL NOTIFY THE ENGINEER IMMEDIATELY IF SUBSURFACE CONDITIONS ARE FOUND TO DEVIATE FROM THESE DRAWINGS OR PROJECT GEOTECHNICAL REPORT.
- PROVIDE SHORING, BRACING, AND SHEETING IN ACCORDANCE WITH THE APPLICABLE REQUIREMENTS OF THE OCCUPATIONAL SAFETY AND HEALTH ADMINISTRATION (OSHA), "SAFETY AND HEALTH REQUIREMENTS FOR CONSTRUCTION".
- 7. SUBMIT ALL TEST REPORTS TO THE ENGINEER OF RECORD FOR REVIEW.

# CAST-IN-PLACE CONCRETE

- SUBMITTALS: PRODUCT DATA, CONCRETE MIX DESIGNS, LABORATORY TEST REPORTS, AND SHOP DRAWINGS
- COMPLY WITH ASTM C 94; ACI 301 "SPECIFICATIONS FOR STRUCTURAL CONCRETE". ACI 318 "BUILDING CODE REQUIREMENTS FOR STRUCTURAL CONCRETE"; AND

CRSI'S "MANUAL OF STANDARD PRACTICE." (LATEST EDITIONS)

- DEFORMED REINFORCING BARS: ASTM A615, GRADE 60.
- SMOOTH DOWEL BARS: ASTM A615, GRADE 60.
- 5. WELDED WIRE FABRIC: ASTM A1064, FLAT SHEETS.
- 6. CARBON-STEEL-WIRE FIBER: ASTM A820, TYPE 1, COLD-DRAWN WIRE, DEFORMED
- 7. PORTLAND CEMENT: ASTM C150, TYPE I / II.
- 8. FLY ASH: ASTM C618, TYPE F (LIMITED TO 15% OF TOTAL CEMENT CONTENT).
- PROPORTION NORMAL WEIGHT CONCRETE MIXES TO PROVIDE THE FOLLOWING PROPERTIES UNLESS NOTED OTHERWISE
- A. SLABS-ON-GRADE:
  - A.1 COMPRESSIVE STRENGTH: 4000 PSI AT 28 DAYS
  - A.2 WATER-CEMENT RATIO: 0.50 MAXIMUM AT POINT OF PLACEMENT
  - A.3 AIR CONTENT: SHALL NOT EXCEED 3% FOR FINISHED
  - 40 LBS PER CUBIC YARD MINIMUM A.4 STEEL FIBER CONTENT: (IF APPLICABLE)
- UNLESS OTHERWISE NOTED. ALL DETAILING, FABRICATION AND PLACING OF REINFORCING STEEL SHALL CONFORM TO THE "ACI DETAILING MANUAL-2020".
- ALL REINFORCING BAR SPLICE LENGTHS AND LOCATIONS, EMBEDMENT LENGTHS. HOOKS, ETC. SHALL BE MADE AS SHOWN ON THE DRAWINGS. DEVIATIONS SHALL ONLY BE MADE UPON APPROVAL OF THE STRUCTURAL ENGINEER OF RECORD.
- PROVIDE CLASS B LAP SPLICES IN ACCORDANCE WITH ACI 318. TYPICAL TENSION AND COMPRESSION REINFORCEMENT SPLICES TO BE MADE AS FOLLOWS UNLESS NOTED OTHERWISE. TOP BARS ARE DEFINED TO BE HORIZONTAL BARS WITH MORE THAN 12" OF FRESH CONCRETE CAST BELOW.

BAR NO.	TOP BARS	OTHER BARS
#3	24"	19"
#4	32"	25"
#5	40"	31"
#6	48"	37"
#7	70"	54"
#8	80"	62"
#9	91"	70"
#10	102"	79"
#11	113"	87"

SPLICE LENGTHS SHOWN ABOVE ARE FOR 4000 PSI NORMAL WEIGHT CONCRETE ONLY. SPLICES IN LIGHTWEIGHT CONCRETE SHALL BE INCREASED BY AN AMPLITUDE OF 1.3.

- WELDED WIRE FABRIC SHALL BE LOCATED IN THE UPPER THIRD OF SLABS AND SHALL BE LAPPED A MINIMUM OF 8 INCHES AT ALL SPLICES UNLESS NOTED
- PROVIDE ACCESSORIES NECESSARY TO PROPERLY SUPPORT REINFORCEMENT AT REQUIRED POSITIONS. SUPPORTS SHALL CONSIST OF WIRE, PLASTIC, OR PRECAST CONCRETE IN ACCORDANCE WITH CRSI'S "MANUAL OF STANDARD PRACTICE".
- PROVIDE MINIMUM COVER PER ACI 318 AND AS FOLLOWS UNLESS NOTED OTHERWISE

CONCRETE CAST AGAINST EARTH	COVER 3"
CONCRETE EXPOSED TO EARTH OR WEATHER	
#6 BAR AND LARGER	2"
#5 BAR AND SMALLER	1-1/2"
CONCRETE NOT EXPOSED TO EARTH OR WEATHER	
SLABS, WALLS, OR JOIST	3/4"
BEAMS OR COLUMNS	1-1/2"

- 16. UNLESS OTHERWISE NOTED, CHAMFER ALL EXPOSED CONCRETE CORNERS WITH A 3/4 INCH x 45 DEGREE CHAMFER.
- REFER TO DRAWINGS OF OTHER TRADES FOR PENETRATIONS IN CONCRETE FLOORS, REQUIRING SLEEVES OR OTHER EMBEDDED ITEMS NOT SHOWN.
- CROSS REFERENCE ALL CONSTRUCTION DOCUMENTS FOR DIMENSIONS AND LOCATIONS NOT SPECIFICALLY SHOWN. INFORM THE STRUCTURAL ENGINEER OF RECORD IN WRITING OF MISSING INFORMATION OR CONFLICTS.
- DO NOT ADD WATER TO CONCRETE DURING DELIVERY, AT PROJECT SITE, OR DURING PLACEMENT UNLESS APPROVED BY THE STRUCTURAL ENGINEER OF
- BEGIN CURING UNFORMED CONCRETE AFTER FINISHING. KEEP CONCRETE CONTINUOUSLY MOIST FOR AT LEAST 7 DAYS OR APPLY MEMBRANE FORMING CURING COMPOUND TO CONCRETE. GENERAL CONTRACTOR SHALL VERIFY COMPOUND IS COMPATIBLE WITH ALL FLOOR COVERINGS AND COATINGS.
- FORM 1/8" WIDE SAW CUT JOINTS WITH POWER SAWS WHEN CUTTING ACTION WILL NOT TEAR, ABRADE, OR OTHERWISE DAMAGE CONCRETE SURFACE AND BEFORE CONCRETE DEVELOPS RANDOM CRACKING. SEE DETAILS FOR ADDITIONAL
- SLAB FINISHES: TROWEL EXPOSED FLOOR SURFACES OR FLOOR SURFACES TO RECEIVE FLOOR COVERINGS, PAINT OR OTHER THIN FILM FINISH COATING. PROVIDE NON-SLIP BROOM FINISH ON EXTERIOR CONCRETE PLATFORMS, STEPS, AND RAMPS.
- SPECIFIED OVERALL VALUES OF FLATNESS, F<sub>F</sub> 25; AND OF LEVELNESS, F<sub>I</sub> 20; WITH MINIMUM LOCAL VALUES OF FLATNESS, F<sub>E</sub> 17; AND OF LEVELNESS, F<sub>I</sub> 15; FOR SLABS ON GRADE.
- WHEN CONCRETE IS PLACED AGAINST PREVIOUSLY HARDENED CONCRETE, THE INTERFACE SHALL BE CLEAN AND FREE OF LAITANCE.
- ALL CONCRETE SHALL BE CONSOLIDATED USING HIGH FREQUENCY, INTERNAL MECHANICAL VIBRATING EQUIPMENT, SUPPLEMENTED BY HAND SPADING AND
- 26. AN INDEPENDENT TESTING AGENCY SHALL BE RETAINED BY THE OWNER TO PERFORM TESTING AND TO SUBMIT TEST REPORTS.
- PROTECT CONCRETE FROM DAMAGE. REPAIR CONCRETE SURFACE DEFECTS WITH METHODS AND MATERIALS APPROVED BY THE STRUCTURAL ENGINEER OF
- ANCHORING ADHESIVE SHALL BE INSTALLED PER MANUFACTURER'S RECOMMENDATIONS AND SHALL BE ONE OF THE FOLLOWING, UNLESS NOTED

A. HILTI HY200

B. SIMPSON STRONG TIE SET-XP



# SCHEDULE OF SPECIAL INSPECTIONS

AS REQUIRED BY CHAPTER 17 OF THE INTERNATIONAL BUILDING CODE, SPECIAL INSPECTIONS AND/OR MATERIALS TESTING SHALL BE PERFORMED FOR THE ITEMS SPECIFIED IN THE TABLE BELOW.


SCHEDULE OF SPECIAL INSPECTIONS - IBC CHAPTER 17


MATERIAL/ACTIVITY	SCOPE OF SERVICE	REFERENCED STANDARD	IBC REFERENCE
1705.3 CONCRETE CONSTRUCTIO	<u>N</u>	,	
Inspect Reinforcing Steel Installation.	Periodic Inspections. Inspect size, grade, and location of reinforcing steel, including prestressing tendons, prior to concrete placement.	ACI 318: Ch. 20, 25.2, 25.3, 26.6.1-26.6.3	1908.4
Inspection of Anchors Cast in Concrete.	Periodic Inspection. Verify that anchors to be cast in are the correct size and grade as specified and installed to the embedment depths specified.	ACI 318: 17.8.2	
Adhesive Anchors Post-Installed in Hardened Concrete Horizontal or Upwardly Inclined to Resist Sustained Tension Loads.	Continuous Inspections. Verify that anchors are the correct size and grade as specified and installed to the embedment depths specified and installed per the adhesive manufacturer's instructions.	ACI 318: 17.8.2.4	
Mechanical and Other Adhesive Anchors Post-Installed in Hardened Concrete.	Periodic Inspections. Verify that anchors are the correct size and grade as specified and installed to the embedment depths specified and installed per the manufacturer's instructions.	ACI 318: 17.8.2	
Verification of Required Mix Design.	Periodic Inspections. Review submittals and verify mix submitted for approval is mix delivered to job site.	ACI 318: Ch. 19, 26.4.3, 26.4.4	1904.1, 1904.2, 1908.2, 1908.3
Fresh Concrete Sampling.	Continuous Inspection. Make cylinders for compressive strength test. Test slump, air content, and temperature.	ASTM: C172, C31, C143, C231, C1064; ACI 318: 26.4, 26.12	1908.10
Inspection of Concrete Placement.	Continuous Inspection. Inspect concrete placement for proper application techniques.	ACI 318: 26.5	1908.6, 1908.7, 1908.8
Inspection of Concrete Curing Operations.	Periodic Inspections. Inspect concrete curing for proper techniques and maintenance of proper curing temperature.	ACI 318: 26.5.3 – 26.5.5	1908.9
Evaluation of Concrete Strength.	Periodic Inspections. Perform concrete compressive strength tests on cylinders and report on results.	ASTM C39	
Verification of Concrete Strength.	Periodic Inspections. Verify in-situ concrete strength prior to stressing of tendons in post-tensioned concrete and prior to removal of shoring and forms in cast-in-place concrete.	ACI 318: 26.11.2	
Inspection of Concrete Formwork.	Periodic Inspections. Inspect concrete formwork for shape, location, and dimensions of the concrete member being formed.	ACI 318: 26.11.1.2 (b)	
1705.6 SOILS			
Excavations.	Periodic Inspections. Verify excavations are extended to proper depth and have reached proper material.		
Compacted Fill Materials.	Periodic Inspections. Perform classification and testing of compacted fill materials.		
Placement of Compacted Fill.	Continuous Inspections. Verify use of proper materials, densities, and lift thicknesses during placement and compaction of compacted fill.		
Preparation for Compacted Fill.	Periodic Inspections. Prior to placement of compacted fill, inspect subgrade and verify that site has been prepared properly.		

# **SPECIAL INSPECTIONS NOTES:**

- SPECIAL INSPECTIONS SHALL BE PERFORMED IN ACCORDANCE WITH CHAPTER 17 OF THE 2018 INTERNATIONAL BUILDING CODE (IBC) AND THE GUIDELINES OF THE SOUTH CAROLINA DEPARTMENT OF LABOR, LICENSING AND REGULATION (LLR) SPECIAL INSPECTIONS MANUAL.
- INSPECTIONS BY AN INDEPENDENT, THIRD PARTY, TESTING AGENCIES AND OTHERS TO ENSURE COMPLIANCE WITH SPECIAL INSPECTIONS REQUIRED BY THE BUILDING CODE ARE THE RESPONSIBILITY OF THE OWNER AT NO ADDITIONAL COST TO THE CONTRACTOR. THE OWNER OR THE REGISTERED DESIGN PROFESSIONAL IN RESPONSIBLE CHARGE ACTING AS THE OWNER'S AGENT SHALL EMPLOY ONE OR MORE LICENSED/CERTIFIED SPECIAL INSPECTORS TO PERFORM THE REQUIRED INSPECTIONS OR SERVICES LISTED IN THE SCHEDULE OF SPECIAL INSPECTIONS. THIS INSPECTION PROGRAM DOES NOT RELIEVE THE CONTRACTOR OF HIS RESPONSIBILITY FOR QUALITY CONTROL OF CONSTRUCTION, JOB SITE SAFETY, MEANS AND METHODS OF CONSTRUCTION AND ADHERENCE TO THE CONSTRUCTION
- SPECIAL INSPECTORS SHALL SUBMIT THEIR QUALIFICATIONS TO THE BUILDING OFFICIAL FOR APPROVAL FOR EACH TYPE OF WORK THAT THEY HAVE BEEN
- DURING CONSTRUCTION, THE CONTRACTOR SHALL NOTIFY THE SPECIAL INSPECTORS 48 HOURS IN ADVANCE PRIOR TO WORK REQUIRING TESTING AND OBSERVATION BEING PERFORMED. THE CONTRACTOR SHALL PROVIDE ACCESS TO AND MEANS FOR SAFE AND PROPER INSPECTION OF THE WORK.
- AFTER EACH INSPECTION, THE SPECIAL INSPECTOR SHALL COMPLETE A SPECIAL INSPECTOR'S DAILY REPORT FORM AND PROVIDE IT TO THE GENERAL CONTRACTOR. ANY DISCREPANCY SHALL BE BROUGHT TO THE IMMEDIATE ATTENTION OF THE CONTRACTOR AND NOTED ON THE DAILY REPORT FORM. ALL FIELD DISCREPANCIES OBSERVED DURING SPECIAL INSPECTIONS SHALL BE RESOLVED.
- THE SPECIAL INSPECTOR SHALL SUBMIT A WEEKLY REPORT TO THE BUILDING OFFICIAL AND THE ARCHITECT OR ENGINEER OF RECORD UNTIL ALL WORK REQUIRING SPECIAL INSPECTIONS IS COMPLETE. WEEKLY REPORTS SHALL INCLUDE THE FOLLOWING:
  - A. SUMMARY OF WORK PERFORMED DURING REPORTING TIME FRAME
  - B. DISCREPANCIES WITH THE APPROVED DRAWINGS OR SPECIFICATIONS OBSERVED
  - C. A LIST OF DISCREPANCIES REQUIRING RESOLUTION
  - D. DISCREPANCIES THAT WERE RESOLVED OR CORRECTED E. ALL APPLICABLE TEST RESULTS
- WHEN THE WORK REQUIRING SPECIAL INSPECTIONS IS COMPLETED AND ALL DISCREPANCIES HAVE BEEN RESOLVED, THE SPECIAL INSPECTOR SHALL SUBMIT A COMPLETION REPORT TO THE BUILDING OFFICIAL, THE OWNER OR THE OWNER'S AGENT, THE ARCHITECT OR ENGINEER OF RECORD, AND THE GENERAL CONTRACTOR.
- STRUCTURAL OBSERVATIONS: WHERE REQUIRED BY THE PROVISIONS OF IBC SECTION 1704.6. THE OWNER SHALL EMPLOY A REGISTERED DESIGN PROFESSIONAL TO PERFORM STRUCTURAL OBSERVATIONS FOR GENERAL CONFORMANCE WITH THE CONSTRUCTION DOCUMENTS.
  - A. STRUCTURAL OBSERVATIONS FOR STRUCTURES:
  - NOT REQUIRED B. STRUCTURAL OBSERVATIONS FOR SEISMIC RESISTANCE: NOT REQUIRED
  - C. STRUCTURAL OBSERVATIONS FOR WIND RESISTANCE: NOT REQUIRED
  - D. PRIOR TO THE COMMENCEMENT OF STRUCTURAL OBSERVATIONS, THE STRUCTURAL OBSERVER SHALL SUBMIT A WRITTEN STATEMENT IDENTIFYING THE FREQUENCY AND EXTENT OF OBSERVATIONS TO THE BUILDING OFFICIAL.
  - E. WHEN THE WORK REQUIRING STRUCTURAL OBSERVATION IS COMPLETE, THE STRUCTURAL OBSERVER SHALL SUBMIT A WRITTEN STATEMENT TO THE
  - BUILDING OFFICIAL THAT THE SITE VISITS HAVE BEEN MADE AND IDENTIFY ANY REPORTED DEFICIENCIES THAT, TO THE BEST OF THEIR KNOWLEDGE, HAVE NOT BEEN RESOLVED.


	INDEX OF DRAWINGS	
	SHEET NAME	ISSUE DATE
S001	STRUCTURAL NOTES	07/08/2022
S100	SLAB PLAN, SECTIONS & DETAILS	07/08/2022

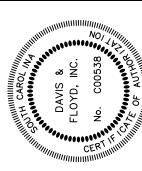


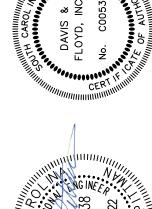


21 N R


四

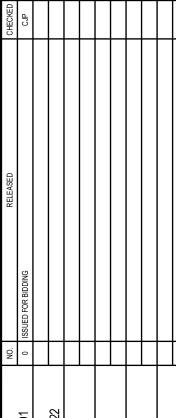

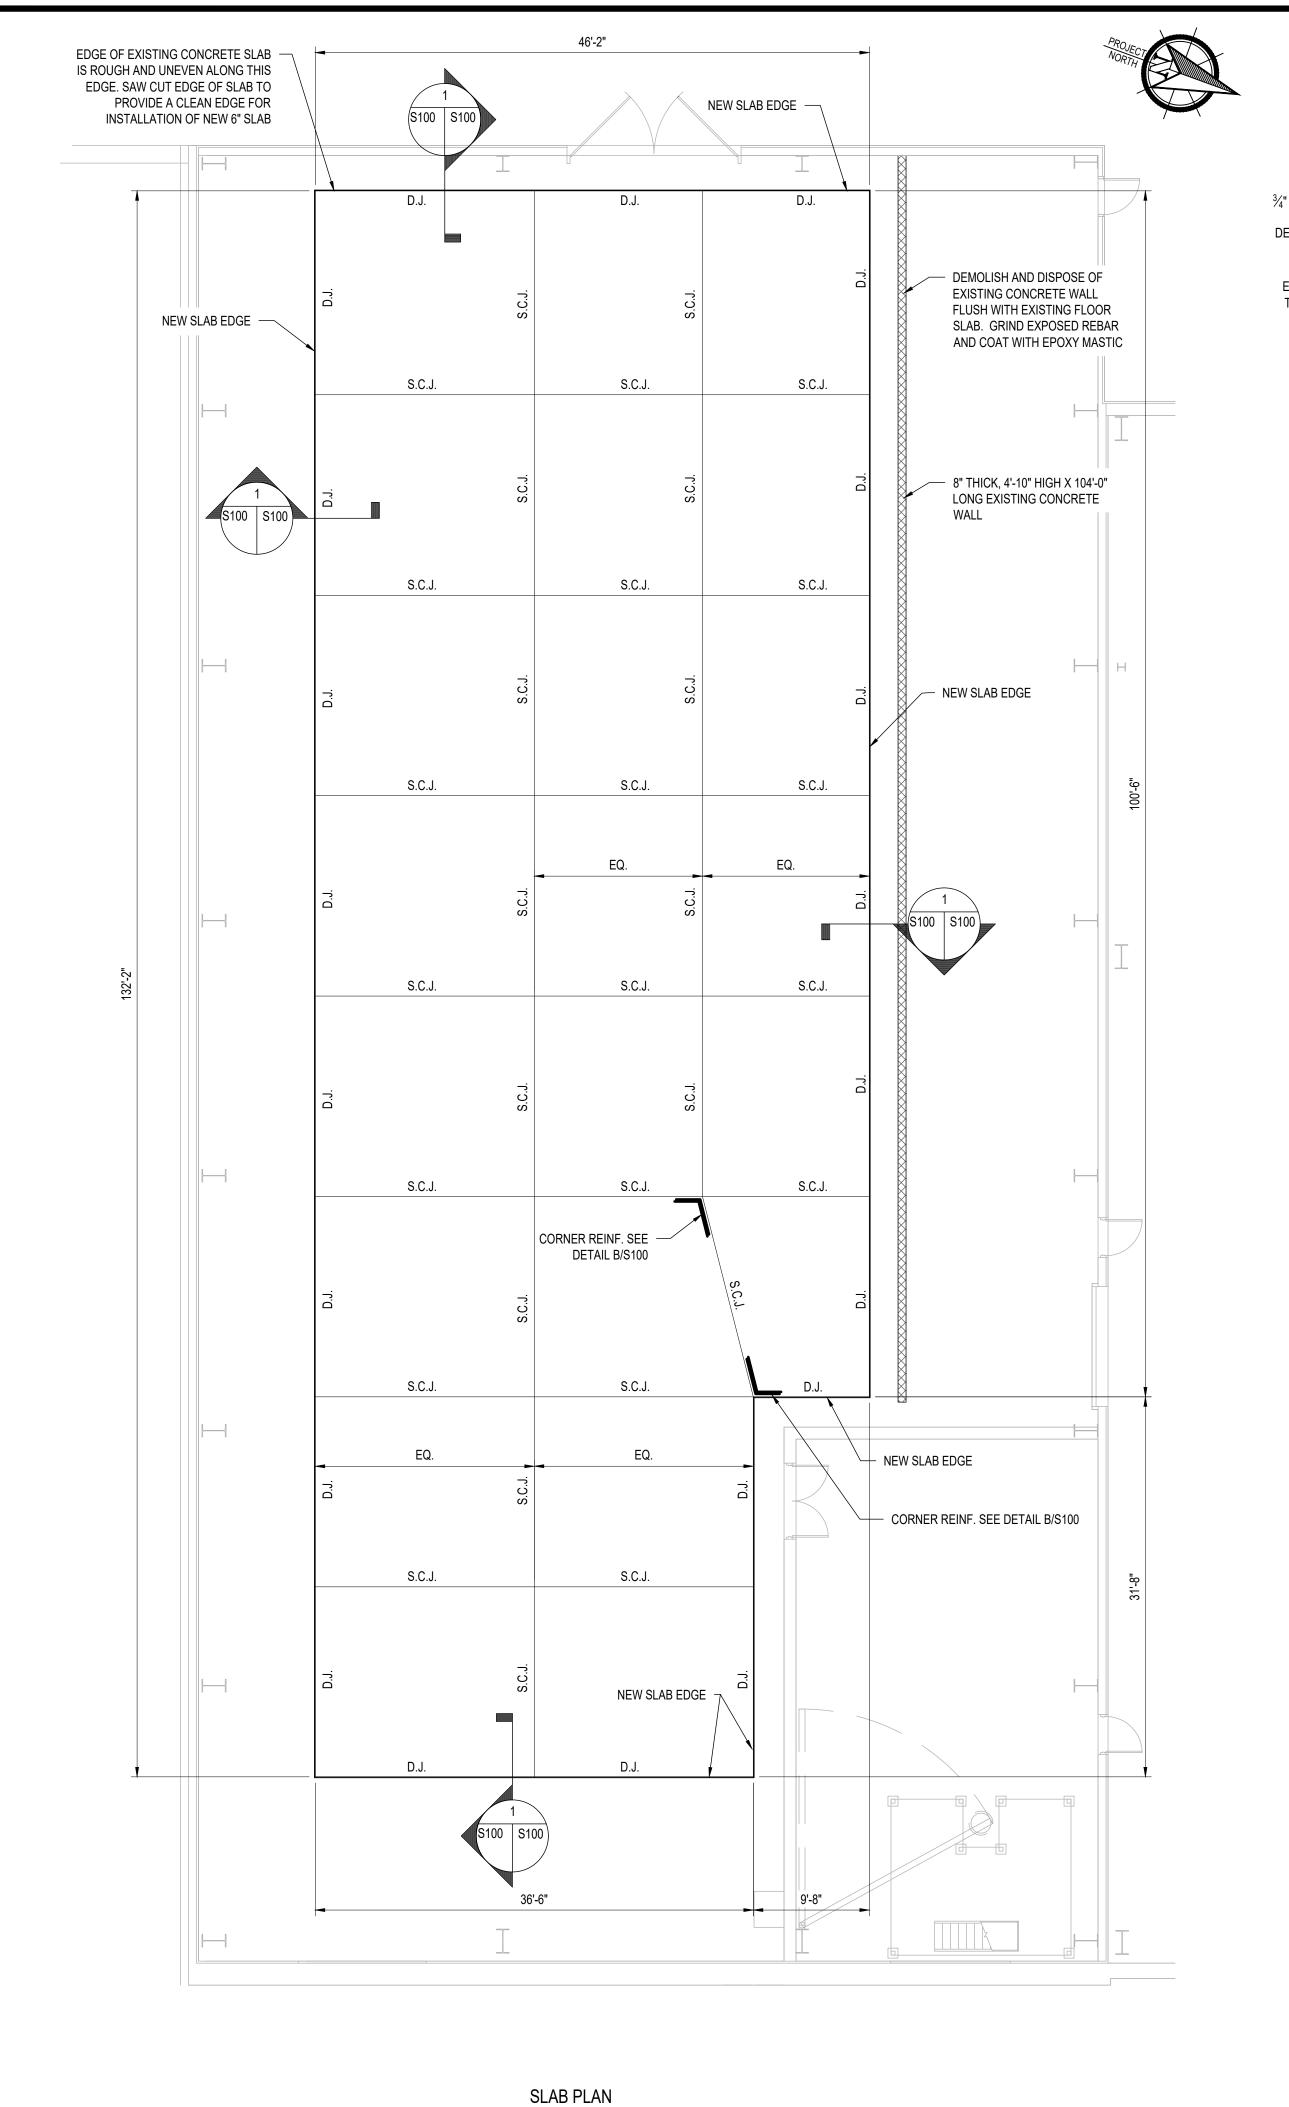

SCALE: 1/8" = 1'-0"

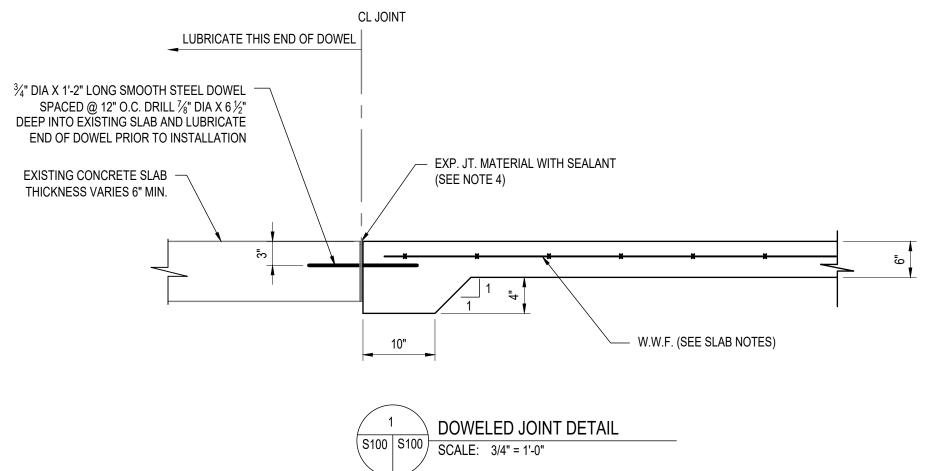

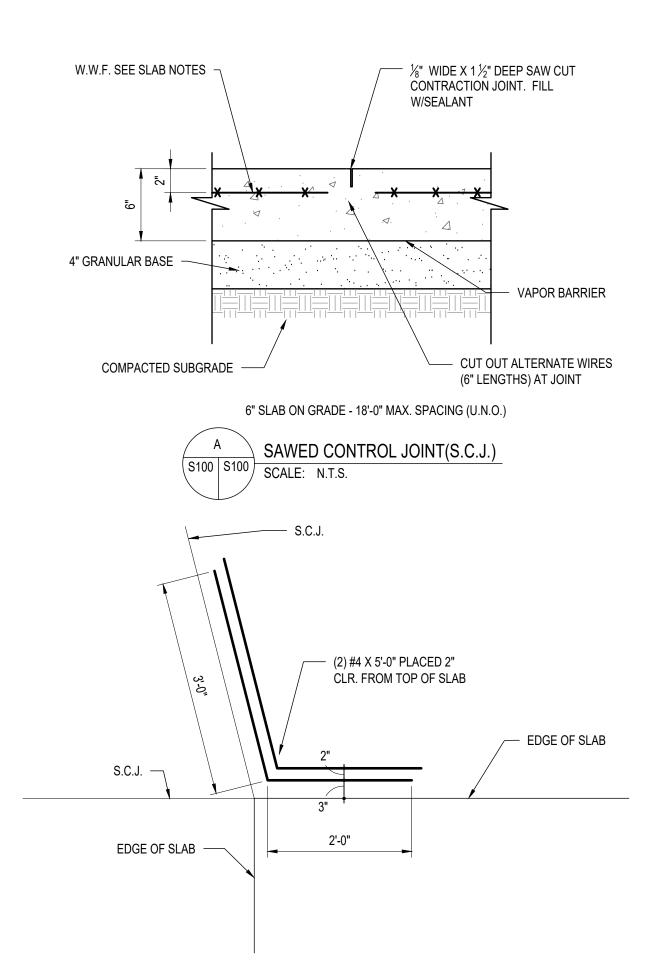


LEGEND		
D.J.	DOWELED JOINT	
S.C.J.	SAWED CONTROL JOINT	
E.J.	<b>EXPANSION JOINT</b>	
S.O.G.	SLAB ON GRADE	
O.T.O.	OUT TO OUT	
U.N.O.	UNLESS NOTED OTHERWISE	


☐ EDGE OF SLAB REINFORCEMENT

S100 | S100 | SCALE: 3/4" = 1'-0"

# SLAB PLAN NOTES:

- 1. TYPICAL SLAB-ON-GRADE SHALL BE 6" THICK CONCRETE REINFORCED W/ W.W.F. 4x4-W2.9/W2.9 ON 10 MIL VAPOR BARRIER ON 4" THICK COMPACTED GRADED AGGREGATE BASE U.N.O.
- 2. BASE MATERIAL SHOULD BE CLEAN, DENSELY-GRADED, GRANULAR MATERIAL WITH 100% PASSING THE 1-1/2" SIEVE, 15% TO 55% PASSING THE NO. 4 SIEVE, AND LESS THAN 12% PASSING THE NO. 200 SIEVE. MATERIAL PASSING THE NO. 200 SIEVE SHOULD BE CLEAN, GRANULAR FILL WITH LESS THAN 3% CLAY OR FRIABLE PARTICLES.
- 3. STEEL FIBER REINFORCED CONCRETE MAY BE USED IN LIEU OF THE W.W.F. 4x4-W2.9/W2.9. SEE CAST-IN-PLACE CONCRETE NOTES ON SHEET S001 FOR STEEL FIBER REINFORCED CONCRETE SPECIFICATIONS. ADDITIONAL MILD REINFORCEMENT SHOWN ON THE PLANS SHALL REMAIN.
- 4. EXPANSION JOINT MATERIAL SHALL HAVE A MINIMUM THICKNESS OF  $\frac{1}{2}$ " AND DESIGNED TO ACCOMMODATE MINIMUM COMPRESSION OF  $\frac{3}{8}$ ".

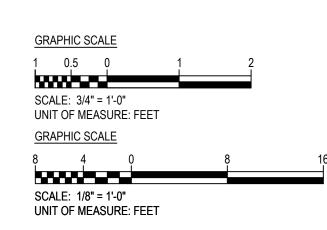

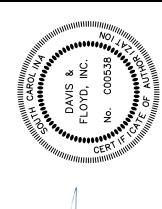



22 FL. ( \SS CC FY2; BIOMA

S100



#### South Carolina Department of Labor, Licensing and Regulation

# **South Carolina Contractor's Licensing Board**



110 Centerview Dr. • Columbia • SC • 29210 P.O. Box 11329 • Columbia • SC • 29211

Phone: 803-896-4686 • Contact.CLB@llr.sc.gov • Fax: 803-896-4814 llr.sc.gov/clb

# **NO SPECIFIC LICENSE REQUIRED**

ALTHOUGH NO SPECIFIC LICENSE IS REQUIRED TO PERFORM THE FOLLOWING WORK LISTED BELOW, PORTIONS OF THE WORK THAT ARE REGULATED BY THIS BOARD MAY REQUIRE A GENERAL CONTRACTOR OR MECHANICAL CONTRACTOR LICENSE WITH THE APPROPRIATE CLASSIFICATION(S) PURSUANT TO SC CODE ANN. §40-11-410 WHEN THE TOTAL COST OF CONSTRUCTION FOR THE REGULATED WORK IS GREATER THAN \$5000.

- ASBESTOS REMOVAL (SC-DHEC)
- BILLBOARDS / SIGNS<sup>1</sup>
- COMMERCIAL CARPET INSTALLATION
- CLEANING DUCTS<sup>2</sup>
- CLEANING STORM DRAINS<sup>2</sup>
- CLEANING WATER / SEWER LINES<sup>2</sup>
- CLEANING TANKS<sup>2</sup>
- COMMUNICATIONS (telephone/computers)<sup>3</sup>
- CRANES (temporary, assembly, maintenance, and transporting)
- DEBRIS REMOVAL
- DEMOLITION (SC-DHEC)
- ELEVATORS (LLR-Elevators)
- NON-REGULATED EQUIPMENT (assembly and setting only)<sup>7</sup>
- EXTERIOR RECREATIONAL SURFACES<sup>5</sup>
- EXTERIOR SIDING (commercial)<sup>6</sup>
- FENCING (except Concrete, Masonry or Electric)<sup>10</sup>

- FIRE SUPPRESSION SYSTEMS<sup>4</sup>
- HAULING
- HOOD SYSTEMS<sup>8</sup>
- IRRIGATION (except back flow device)
- LAND CLEARING / GRUBBING
- LANDSCAPING
- LOW VOLTAGE CABLE WIRING AND INSTALLATION (except Boring & Tunneling)
- PEDESTRIAN BRIDGES<sup>9</sup>
- PILE DRIVING (unless water activity)
- PLAYGROUND EQUIPMENT
- PRESSURE VESSELS (except Boilers)
- SCALES (SC Dept. of Agriculture)
- SCAFFOLDING (non-permanent)
- SCORE BOARDS<sup>1</sup>
- SEPTIC TANKS (SC-DHEC)
- WELL DRILLING (LLR-Environmental Board)

#### A license is required for any regulated work listed below if the total cost of construction is greater than \$5000:

- 1. Internal electrical work does not require a license; however, the final connection to the power source requires the "Electrical" license classification.
- 2. Cleaning only. Disassembly/modification/repair/replacement requires licensure: Ductwork = "Air Conditioning" or "Packaged Equipment" license classification. Storm Drains/Water/Sewer Lines = "Water & Sewer Lines" license classification. Tanks (depends on type of tank): "Pipelines", "A/C" or "PK", "Plumbing", "Refrigeration", or "Water & Sewer Lines" license classification.
- 3. Communication Towers require a "Structural Framing" license classification. A communications building requires a "Building" license classification. A concrete slab or foundation requires a "Concrete" license classification.
- 4. Non-water based systems only. Water-based systems requires a "Fire Sprinkler" license.
- 5. Asphalt or concrete surface work requires the "Asphalt Paving" or "Concrete Paving" license classification.
- **6.** If related repair work performed affects the structural integrity of the commercial structure, a "Building" license classification is required.
- 7. Connections to utilities, structural modifications and concrete work requires the "Electrical", "Building", and/or "Concrete" license classification.
- 8. Ductwork requires the "Air Conditioning" or "Packaged Equipment" license classification.
- **9.** Bridges erected over a depression or an obstruction such as water, highway or railway, having a track or passageway designed for carrying vehicular traffic weighing over 2000 pounds requires the "Bridges" license classification.
- 10. Electric Fencing requires obtaining a Burglar Alarm license. See: https://llr.sc.gov/clb/licensure.aspx

#### Resources:

- SC-DHEC (SC Dept. of Health and Environmental Control) (803) 898-3630
- LLR Office of Elevators and Amusement Rides (803) 896-7630
- SC Department of Agriculture (803) 734-2210
- LLR Environmental Certification Board (803)896-4430

#### General and Mechanical Contracting Practice Act:

 See SC Code Ann. §40-11-410 for all regulated classifications of work requiring a license www.scstatehouse.gov/code/t40c011.php